


1 **EXISTING SITE PLAN**
A1.0 SCALE: 3/16" = 1'-0"

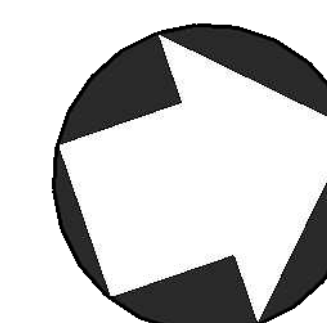

PRELIMINARY NOT FOR REGULATORY APPROVAL, PERMITTING OR CONSTRUCTION


NO PART OF THIS DRAWING MAY BE REPRODUCED WITHOUT THE WRITTEN CONSENT OF FREEMAN KENNETT ARCHITECTS, PLLC

fk
freeman kennett architects
 1102 North Main Street, Suite 201
 High Point, NC 27262
 336.869.3444 phone
 336.869.3454 fax
 www.freemankennett.com

PROJECT NO. ###
 REVISIONS ###


CONCEPT DESIGN
STOKES COUNTY ANIMAL SHELTER
 1075 DODGETOWN RD., WALNUT COVE, NC 27052

MAY 25, 2023
 CONCEPT
A1.0

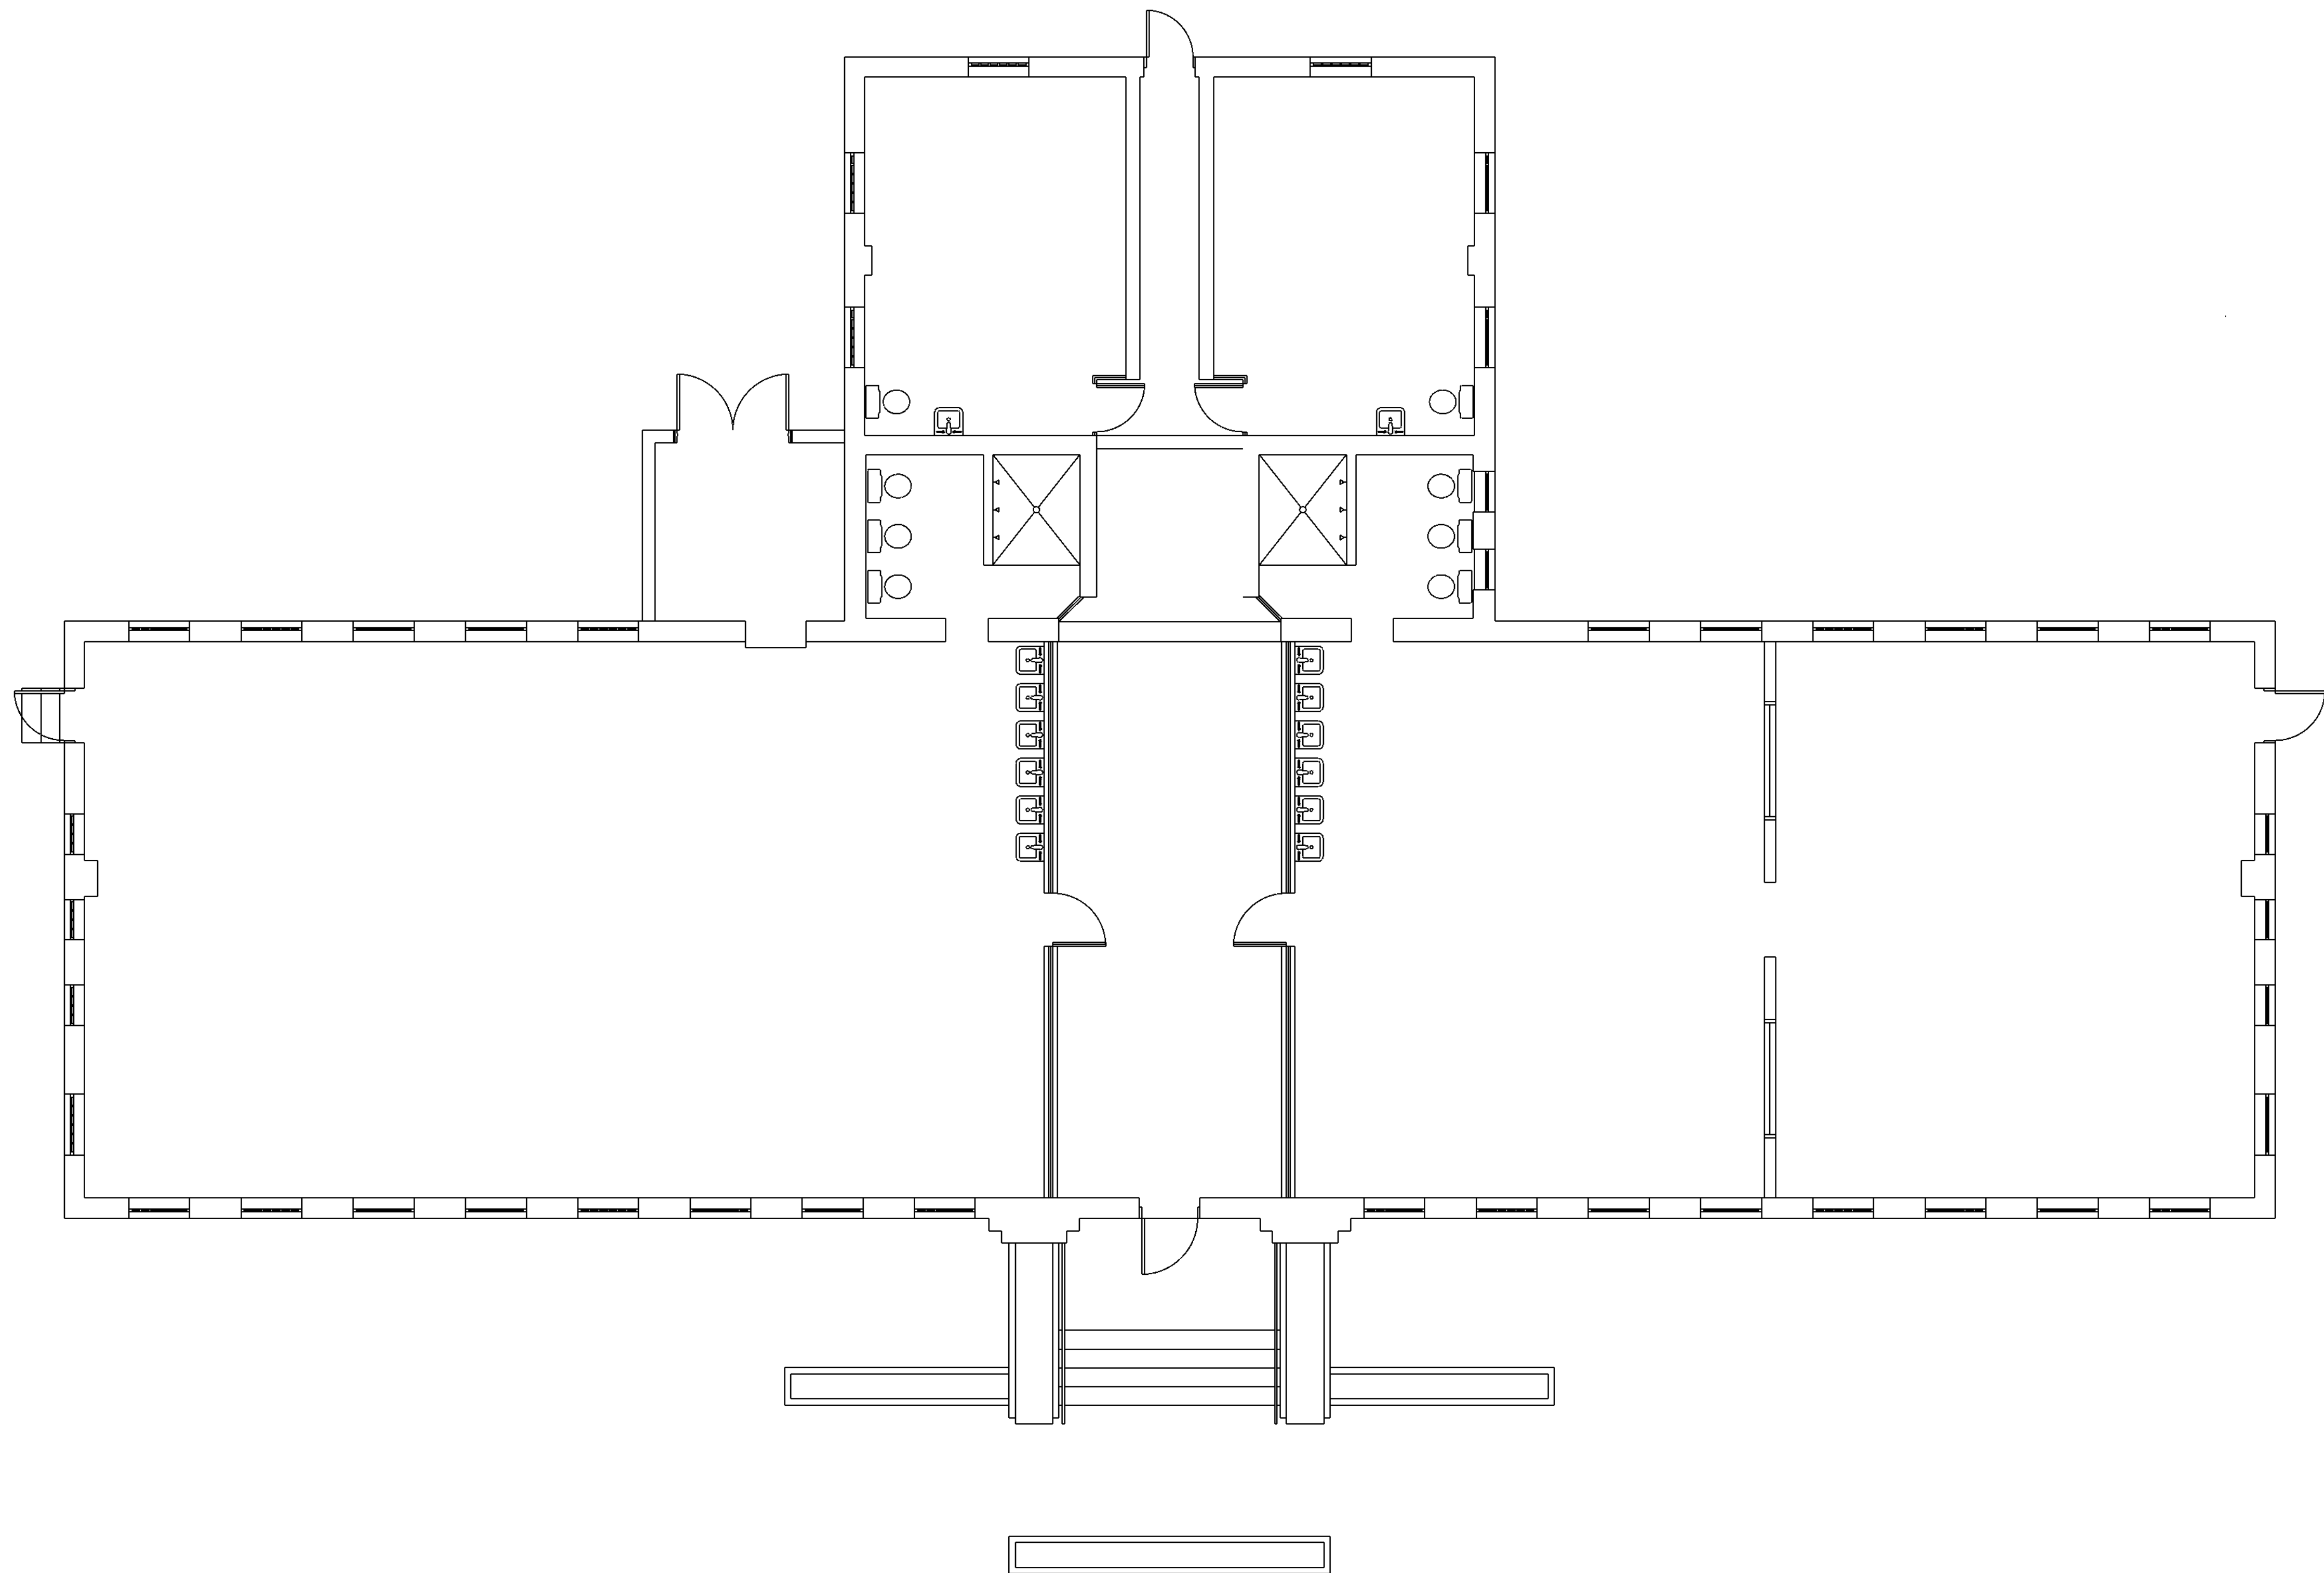

1 **EXISTING FLOOR PLAN**
A1.0 SCALE: 3/16" = 1'-0"

AREA CALCULATION
 Existing- 4,932 SF

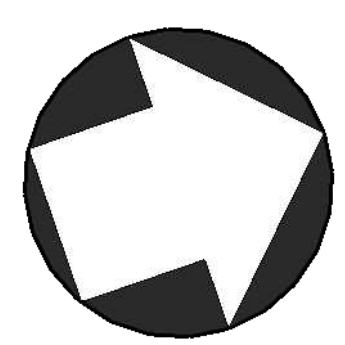

PRELIMINARY NOT FOR REGULATORY APPROVAL, PERMITTING OR CONSTRUCTION

NO PART OF THIS DRAWING MAY BE REPRODUCED WITHOUT THE WRITTEN CONSENT OF FREEMAN KENNETT ARCHITECTS, PLLC

fk
 freeman kennett architects
 1102 North Main Street, Suite 201
 High Point, NC 27262
 336.869.3444 phone
 336.869.3454 fax
 www.freemankennett.com

PROJECT NO.
 ###

REVISIONS
 ###

CONCEPT DESIGN
STOKES COUNTY ANIMAL SHELTER
 1075 DODGETOWN RD., WALNUT COVE, NC 27052


MAY 25, 2023
 CONCEPT
A2.0



- ADMINISTRATION
- CAT ZONE
- DOG ZONE
- MEDICAL/ EUTHANSIA

2
A1.0 FLOOR PLAN- CONCEPT A- RENOVATION
SCALE: 3/16" = 1'-0"

AREA CALCULATION
Existing to Remain- 4,422 SF
New Construction- Kennels/ Loading- 2,392 SF
Total Area- 6,814 SF

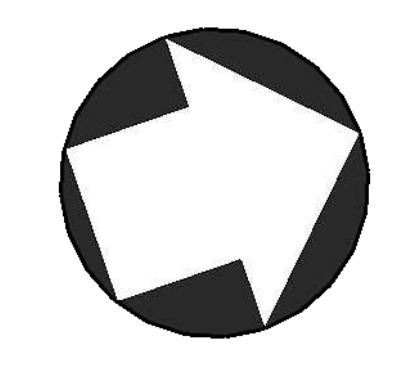

PRELIMINARY NOT FOR REGULATORY APPROVAL, PERMITTING OR CONSTRUCTION


NO PART OF THIS DRAWING MAY BE REPRODUCED WITHOUT THE WRITTEN CONSENT OF FREEMAN KENNETT ARCHITECTS, PLLC

fk
freeman kennett architects
1102 North Main Street, Suite 201
High Point, NC 27262
336.849.3444 phone
336.849.3454 fax
www.freemankennett.com


PROJECT NO. 223004
REVISIONS 8/7/23

CONCEPT DESIGN
STOKES COUNTY ANIMAL SHELTER
1075 DODGETOWN RD., WALNUT COVE, NC 27052

AUGUST 7, 2023
CONCEPT
A3.0

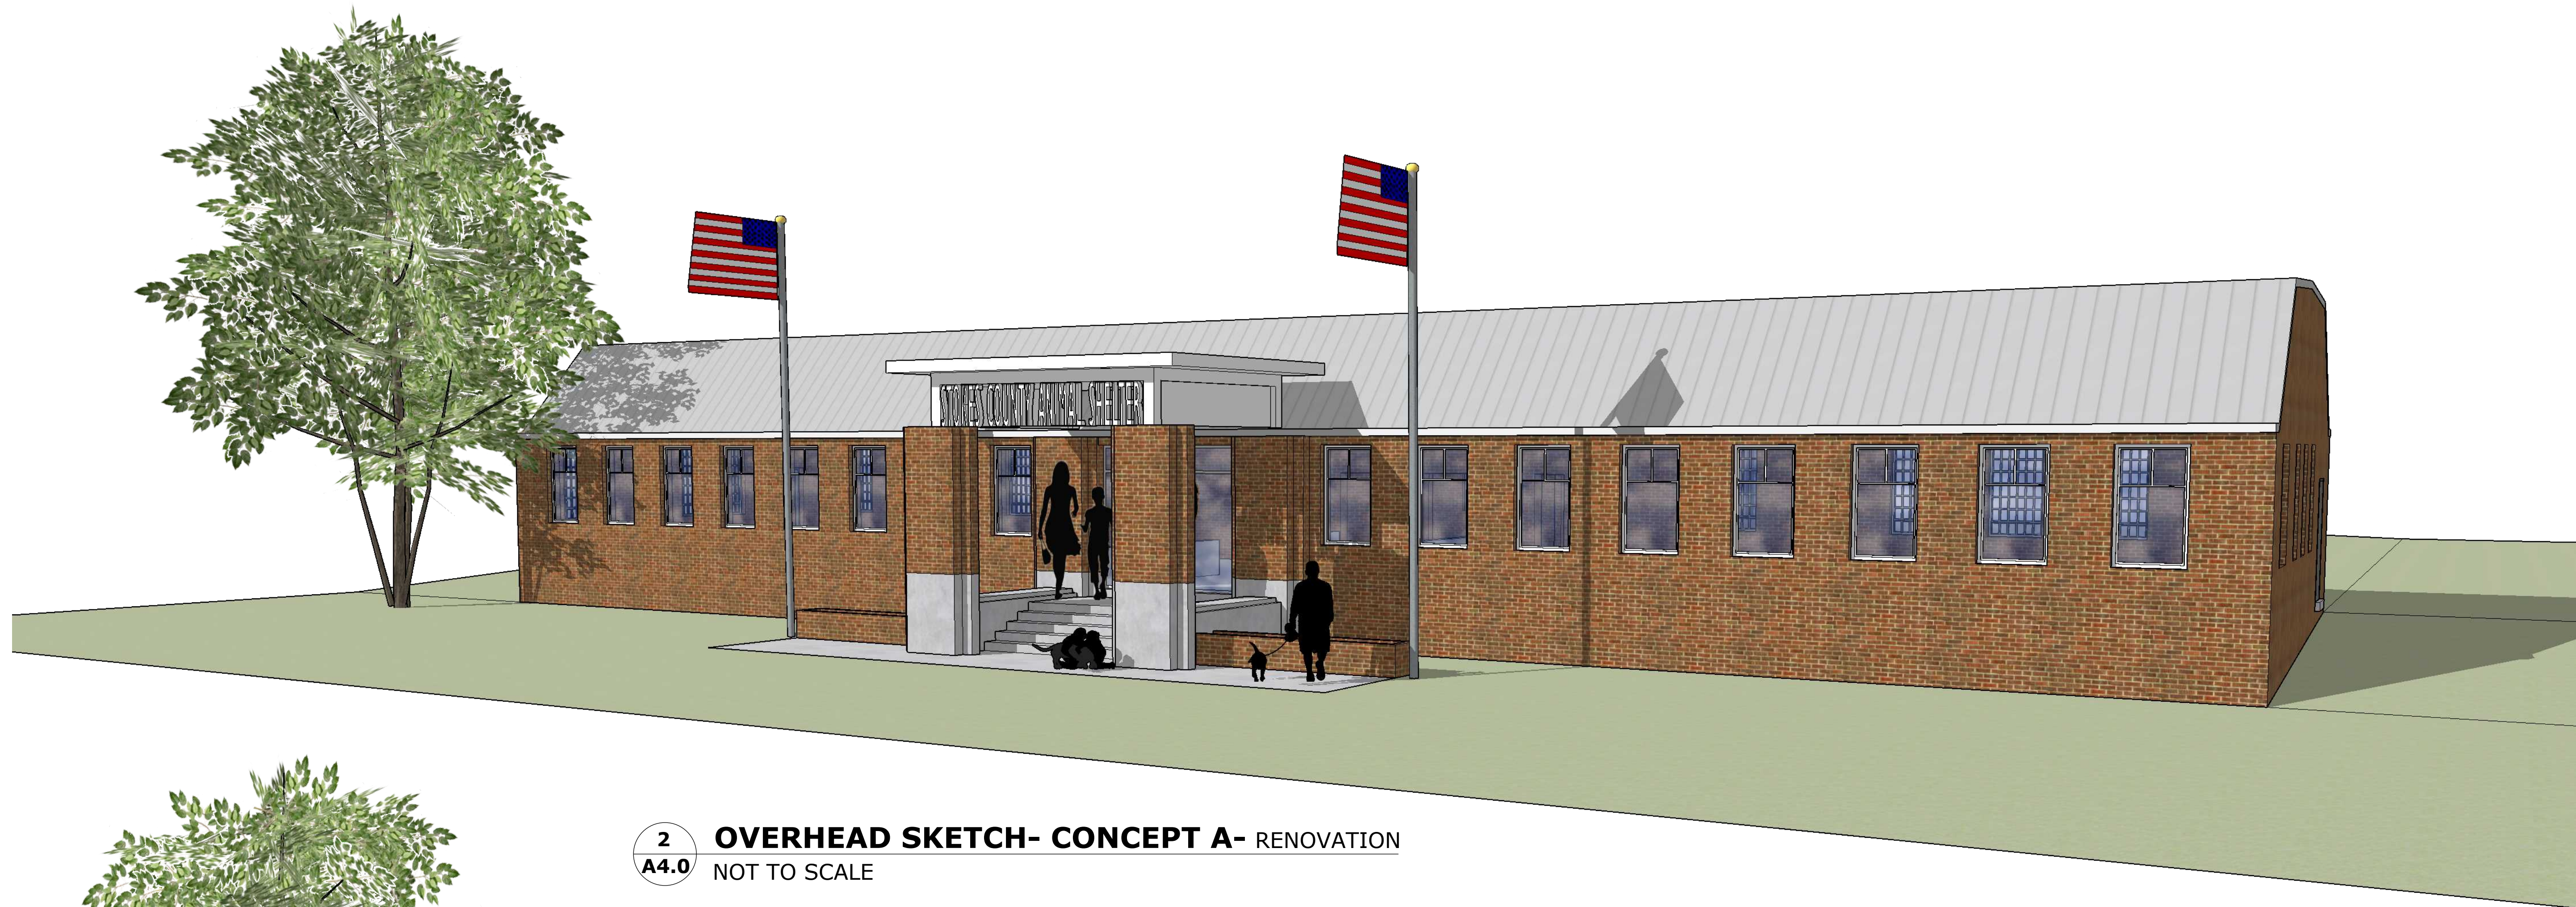

2 **OVERHEAD SKETCH- CONCEPT A-** RENOVATION
A4.0 NOT TO SCALE

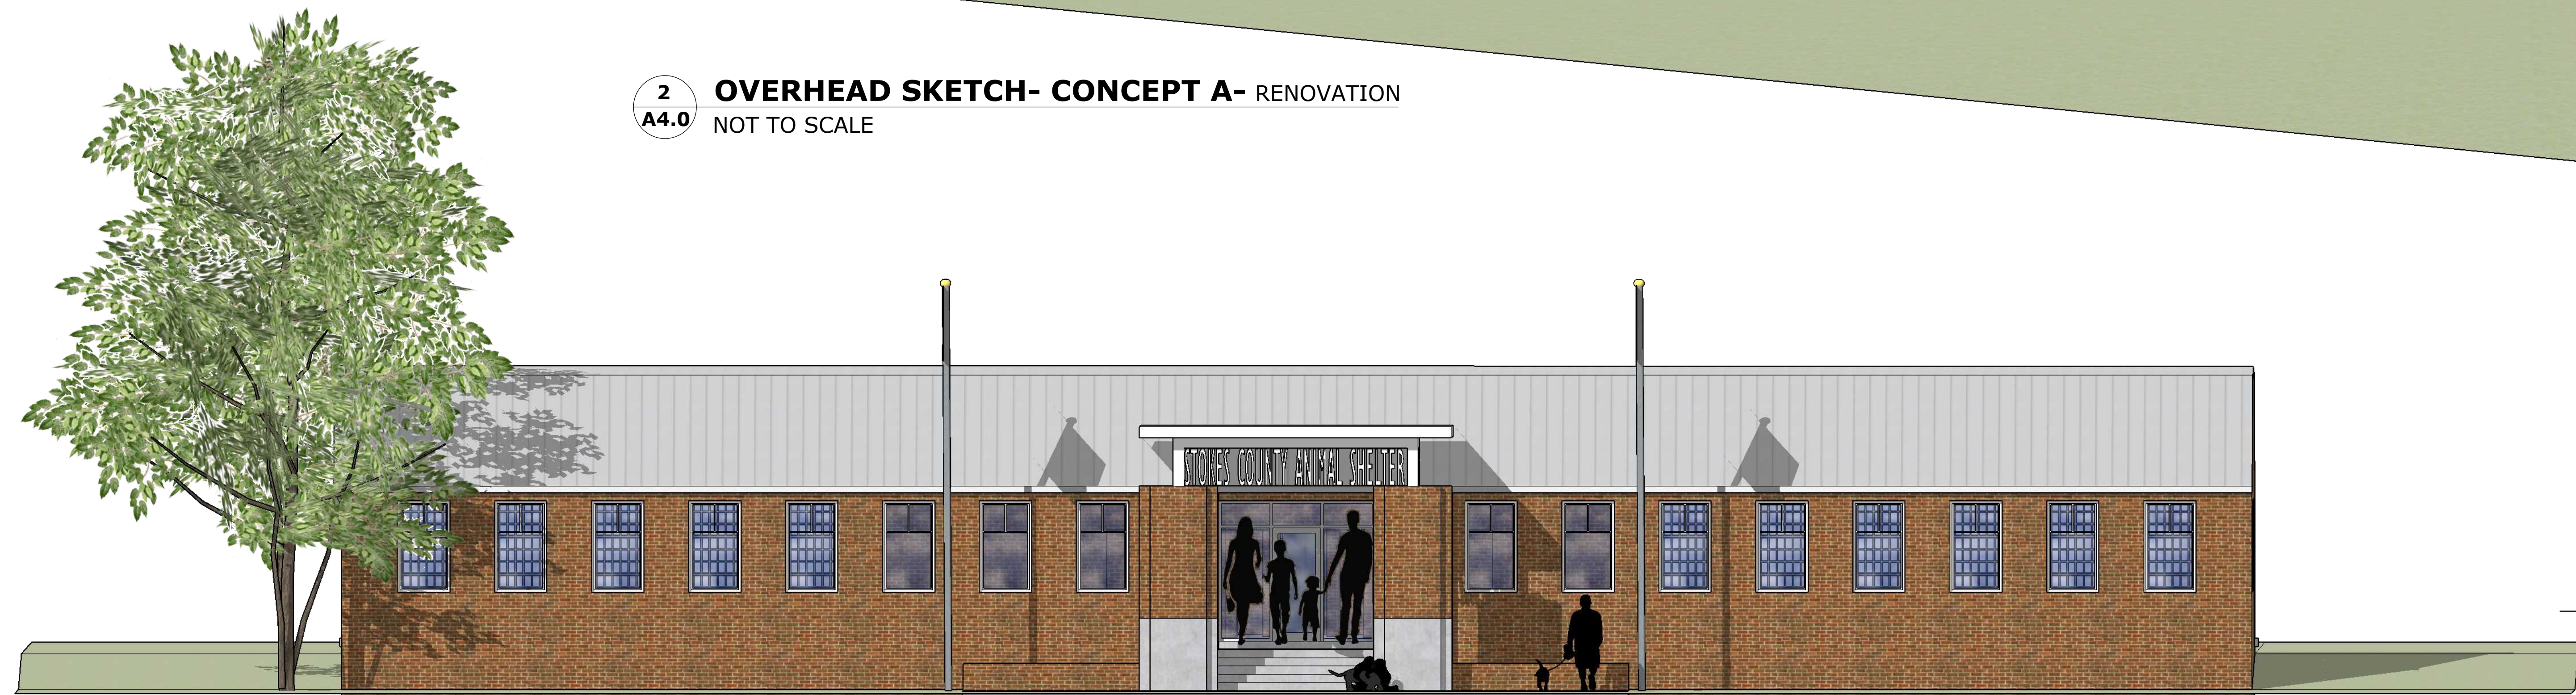

2 **FRONT ELEVATION- CONCEPT A-** RENOVATION
A4.0 NOT TO SCALE

PRELIMINARY NOT FOR REGULATORY APPROVAL, PERMITTING OR CONSTRUCTION

NO PART OF THIS DRAWING MAY BE REPRODUCED WITHOUT THE WRITTEN CONSENT OF FREEMAN KENNETT ARCHITECTS, PLLC



freeman kennett architects

1102 North Main Street, Suite 201
 High Point, NC 27262
 336.869.3464 phone
 336.869.3454 fax
 www.freemankennett.com

PROJECT NO. ###

REVISIONS ###

CONCEPT DESIGN
STOKES COUNTY ANIMAL SHELTER
 1075 DODGETOWN RD., WALNUT COVE, NC 27052

MAY 25, 2023
 CONCEPT
A4.0

PRELIMINARY NOT FOR REGULATORY APPROVAL, PERMITTING OR CONSTRUCTION

NO PART OF THIS DRAWING MAY BE REPRODUCED WITHOUT THE WRITTEN CONSENT OF FREEMAN KENNETT ARCHITECTS, PLLC




freeman kennett architects

1813 North Main Street
Suite 201
High Point, NC 27262
336.869.3464 phone
www.freemankennett.com

PROJECT NO. ###


REVISIONS ###

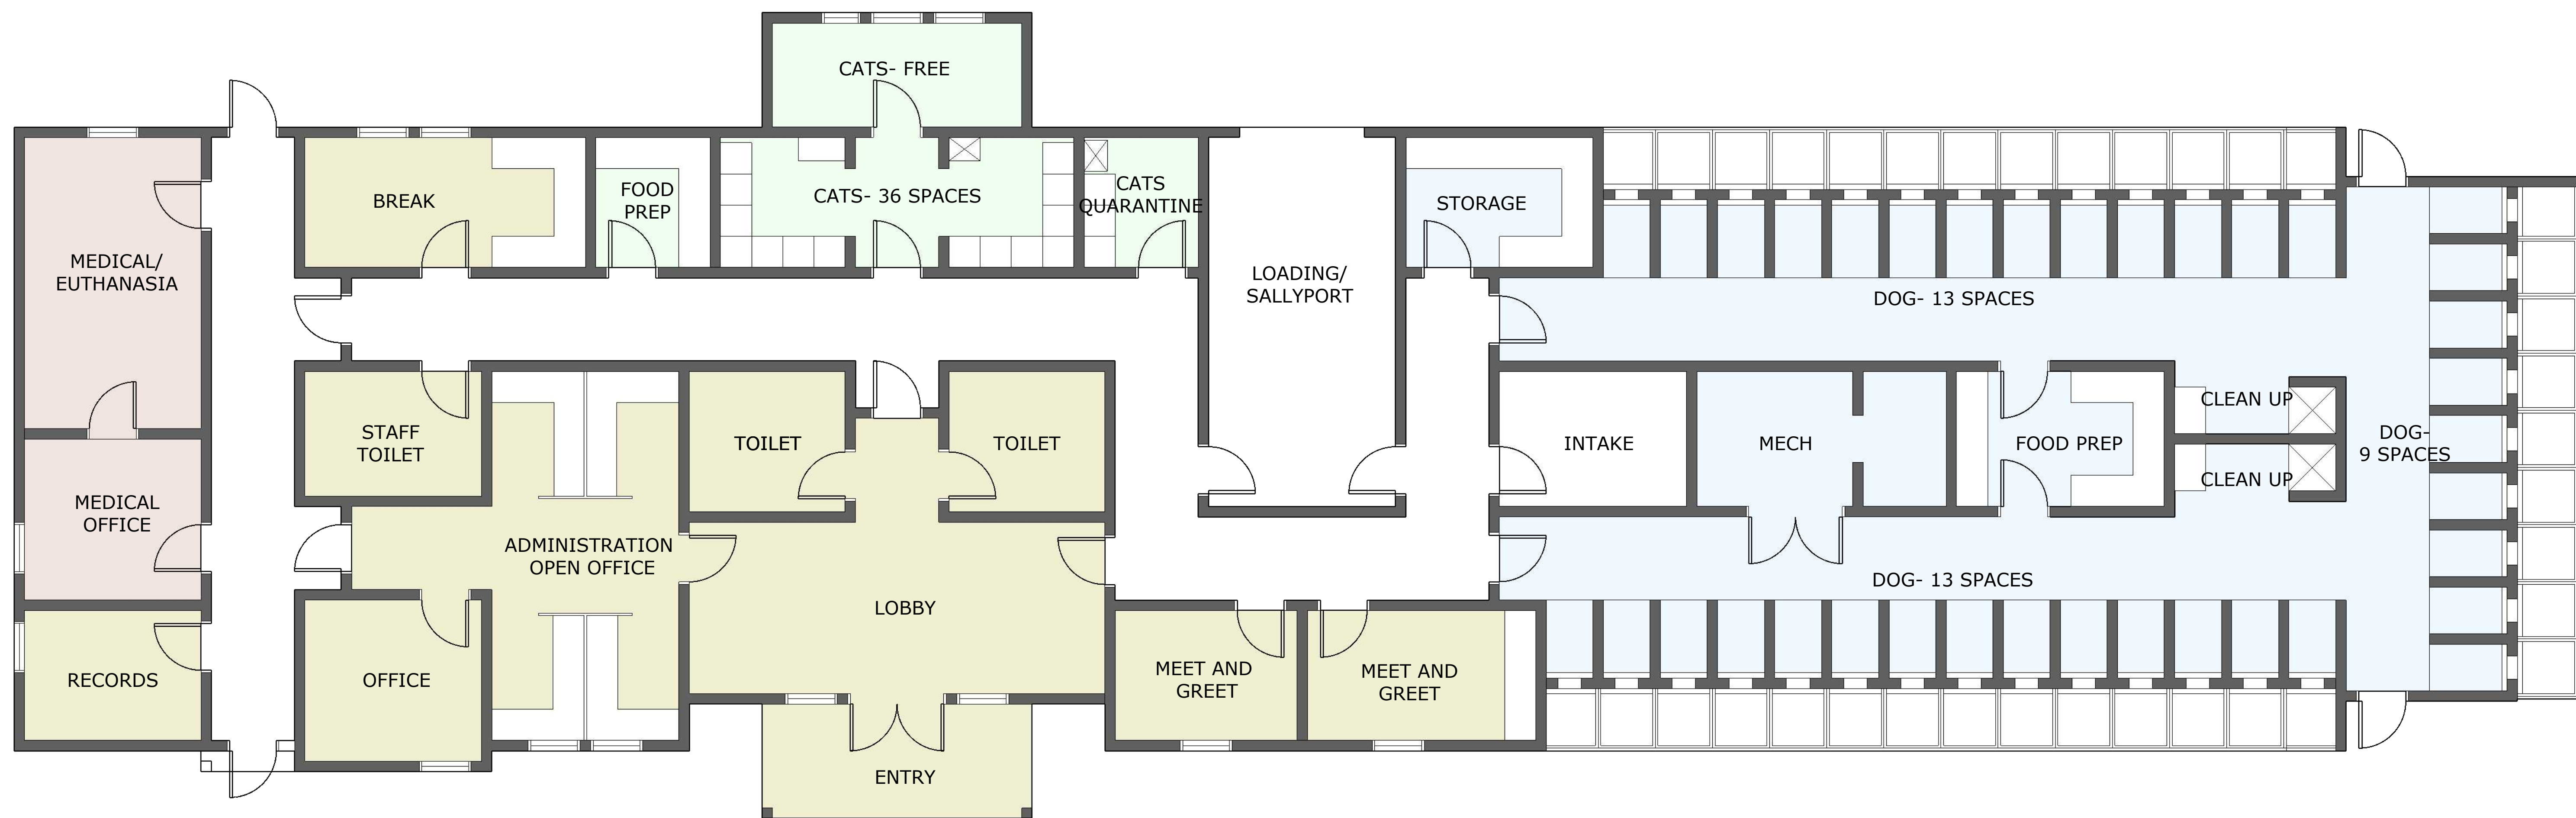

2 FLOOR PLAN- CONCEPT B- NEW CONSTRUCTION
A1.0 SCALE: 3/16" = 1'-0"


- ADMINISTRATION
- CAT ZONE
- DOG ZONE
- MEDICAL/ EUTHANSIA

AREA CALCULATION
New Construction- Administration/ Medical- 3,964
New Construction- Kennels/ Loading- 2,720 SF
Total Area- 6,684 SF

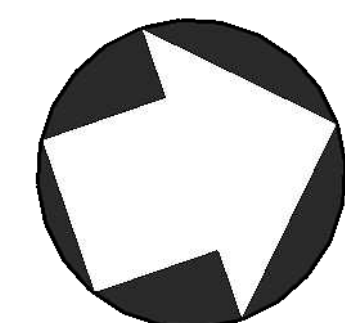

CONCEPT DESIGN
STOKES COUNTY ANIMAL SHELTER
1075 DODGETOWN RD., WALNUT COVE, NC 27052

MAY 25, 2023
CONCEPT
A5.0

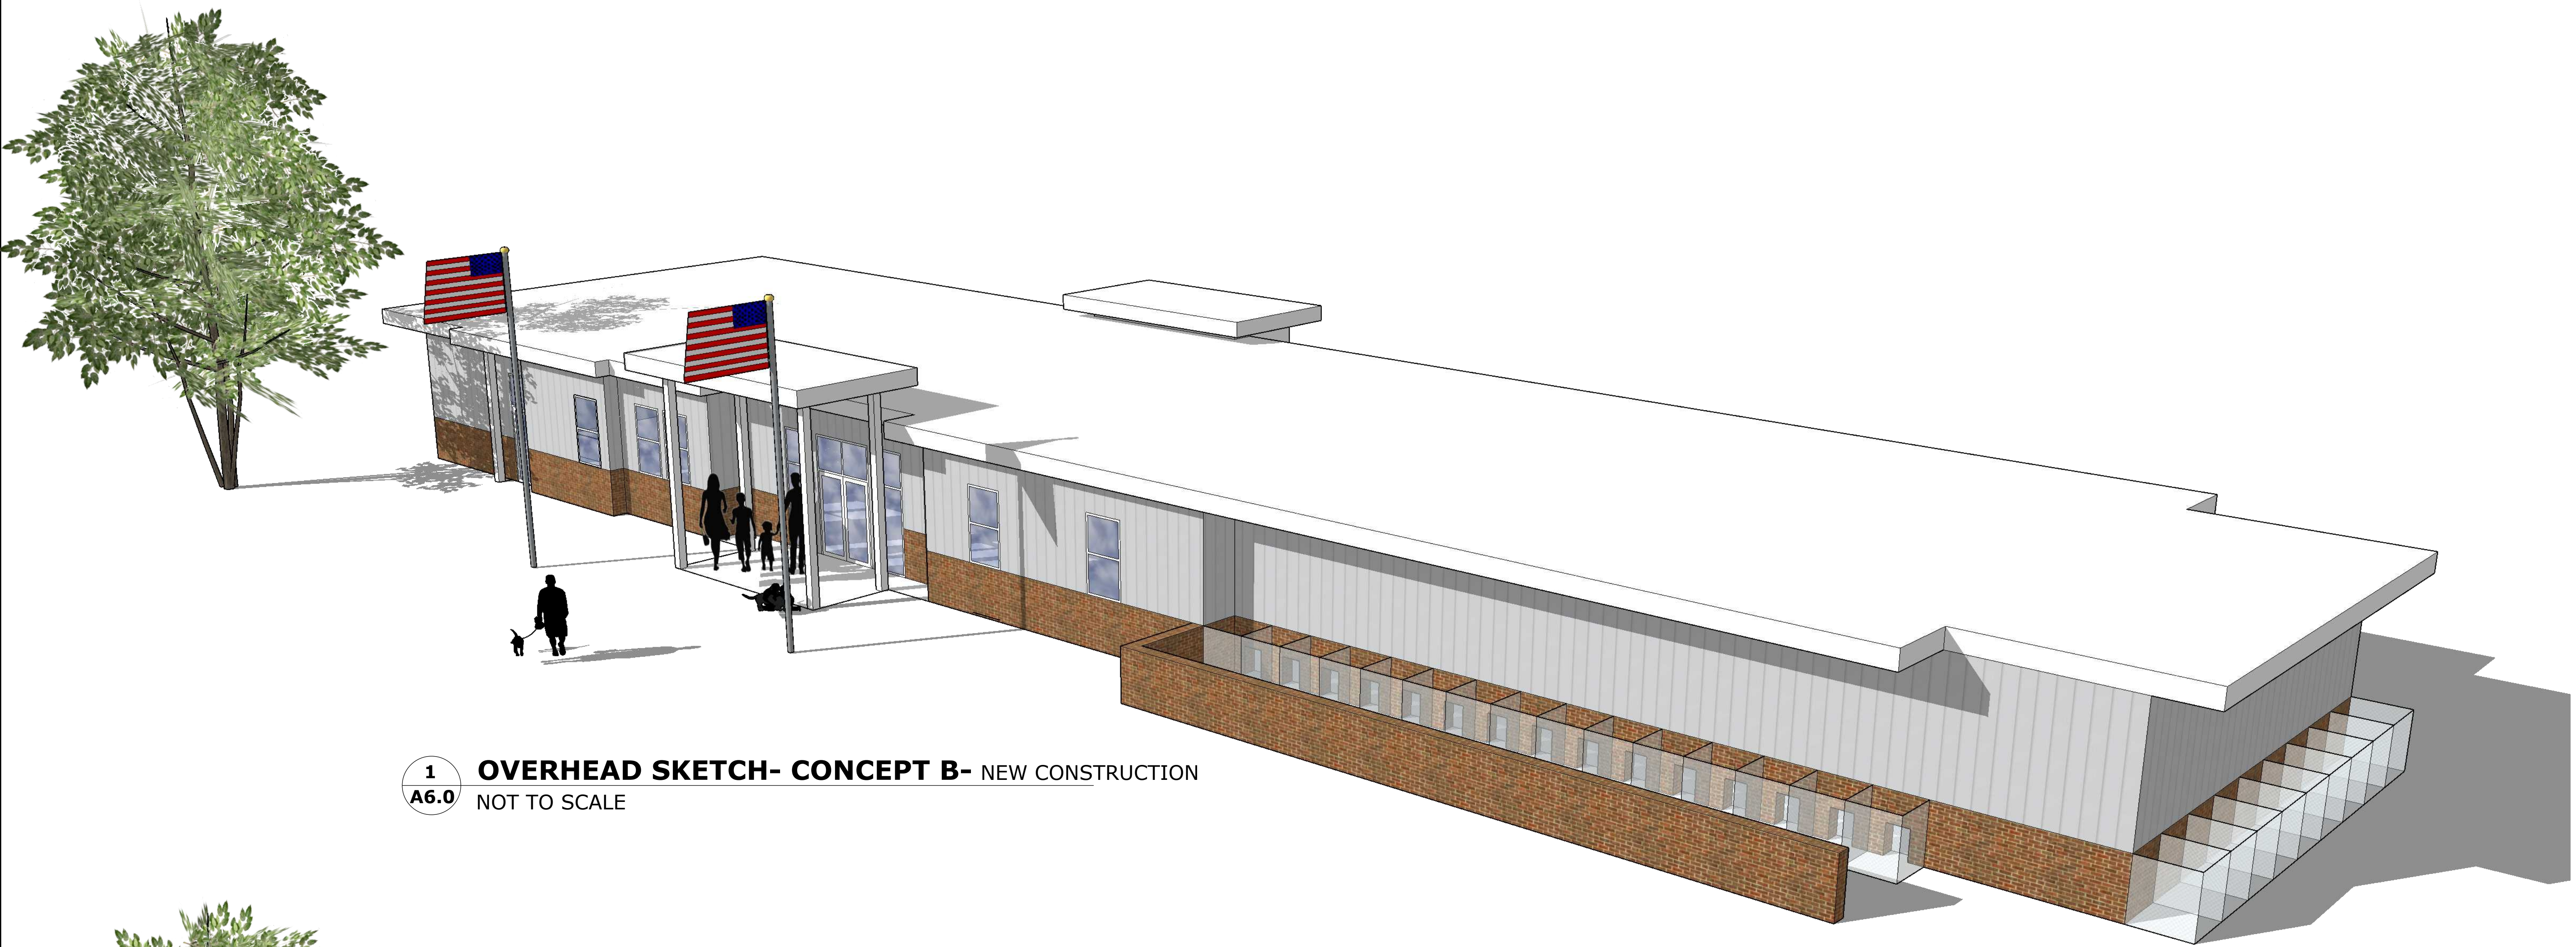

1 OVERHEAD SKETCH- CONCEPT B- NEW CONSTRUCTION
A6.0 NOT TO SCALE



2 FRONT ELEVATION- CONCEPT B- NEW CONSTRUCTION
A6.0 NOT TO SCALE

PRELIMINARY NOT FOR REGULATORY APPROVAL, PERMITTING OR CONSTRUCTION

NO PART OF THIS DRAWING MAY BE REPRODUCED WITHOUT THE WRITTEN CONSENT OF FREEMAN KENNETT ARCHITECTS, PLLC

fk
 freeman kennett architects
 1102 North Main Street, Suite 201
 High Point, NC 27262
 336.869.3444 phone
 336.869.3454 fax
 www.freemankennett.com

PROJECT NO. ###
 REVISIONS ###

CONCEPT DESIGN
STOKES COUNTY ANIMAL SHELTER
 1075 DODGETOWN RD., WALNUT COVE, NC 27052

MAY 25, 2023
 CONCEPT
A6.0